


ENGINEERING TECHNOLOGY BUILDING (ETB) - LB

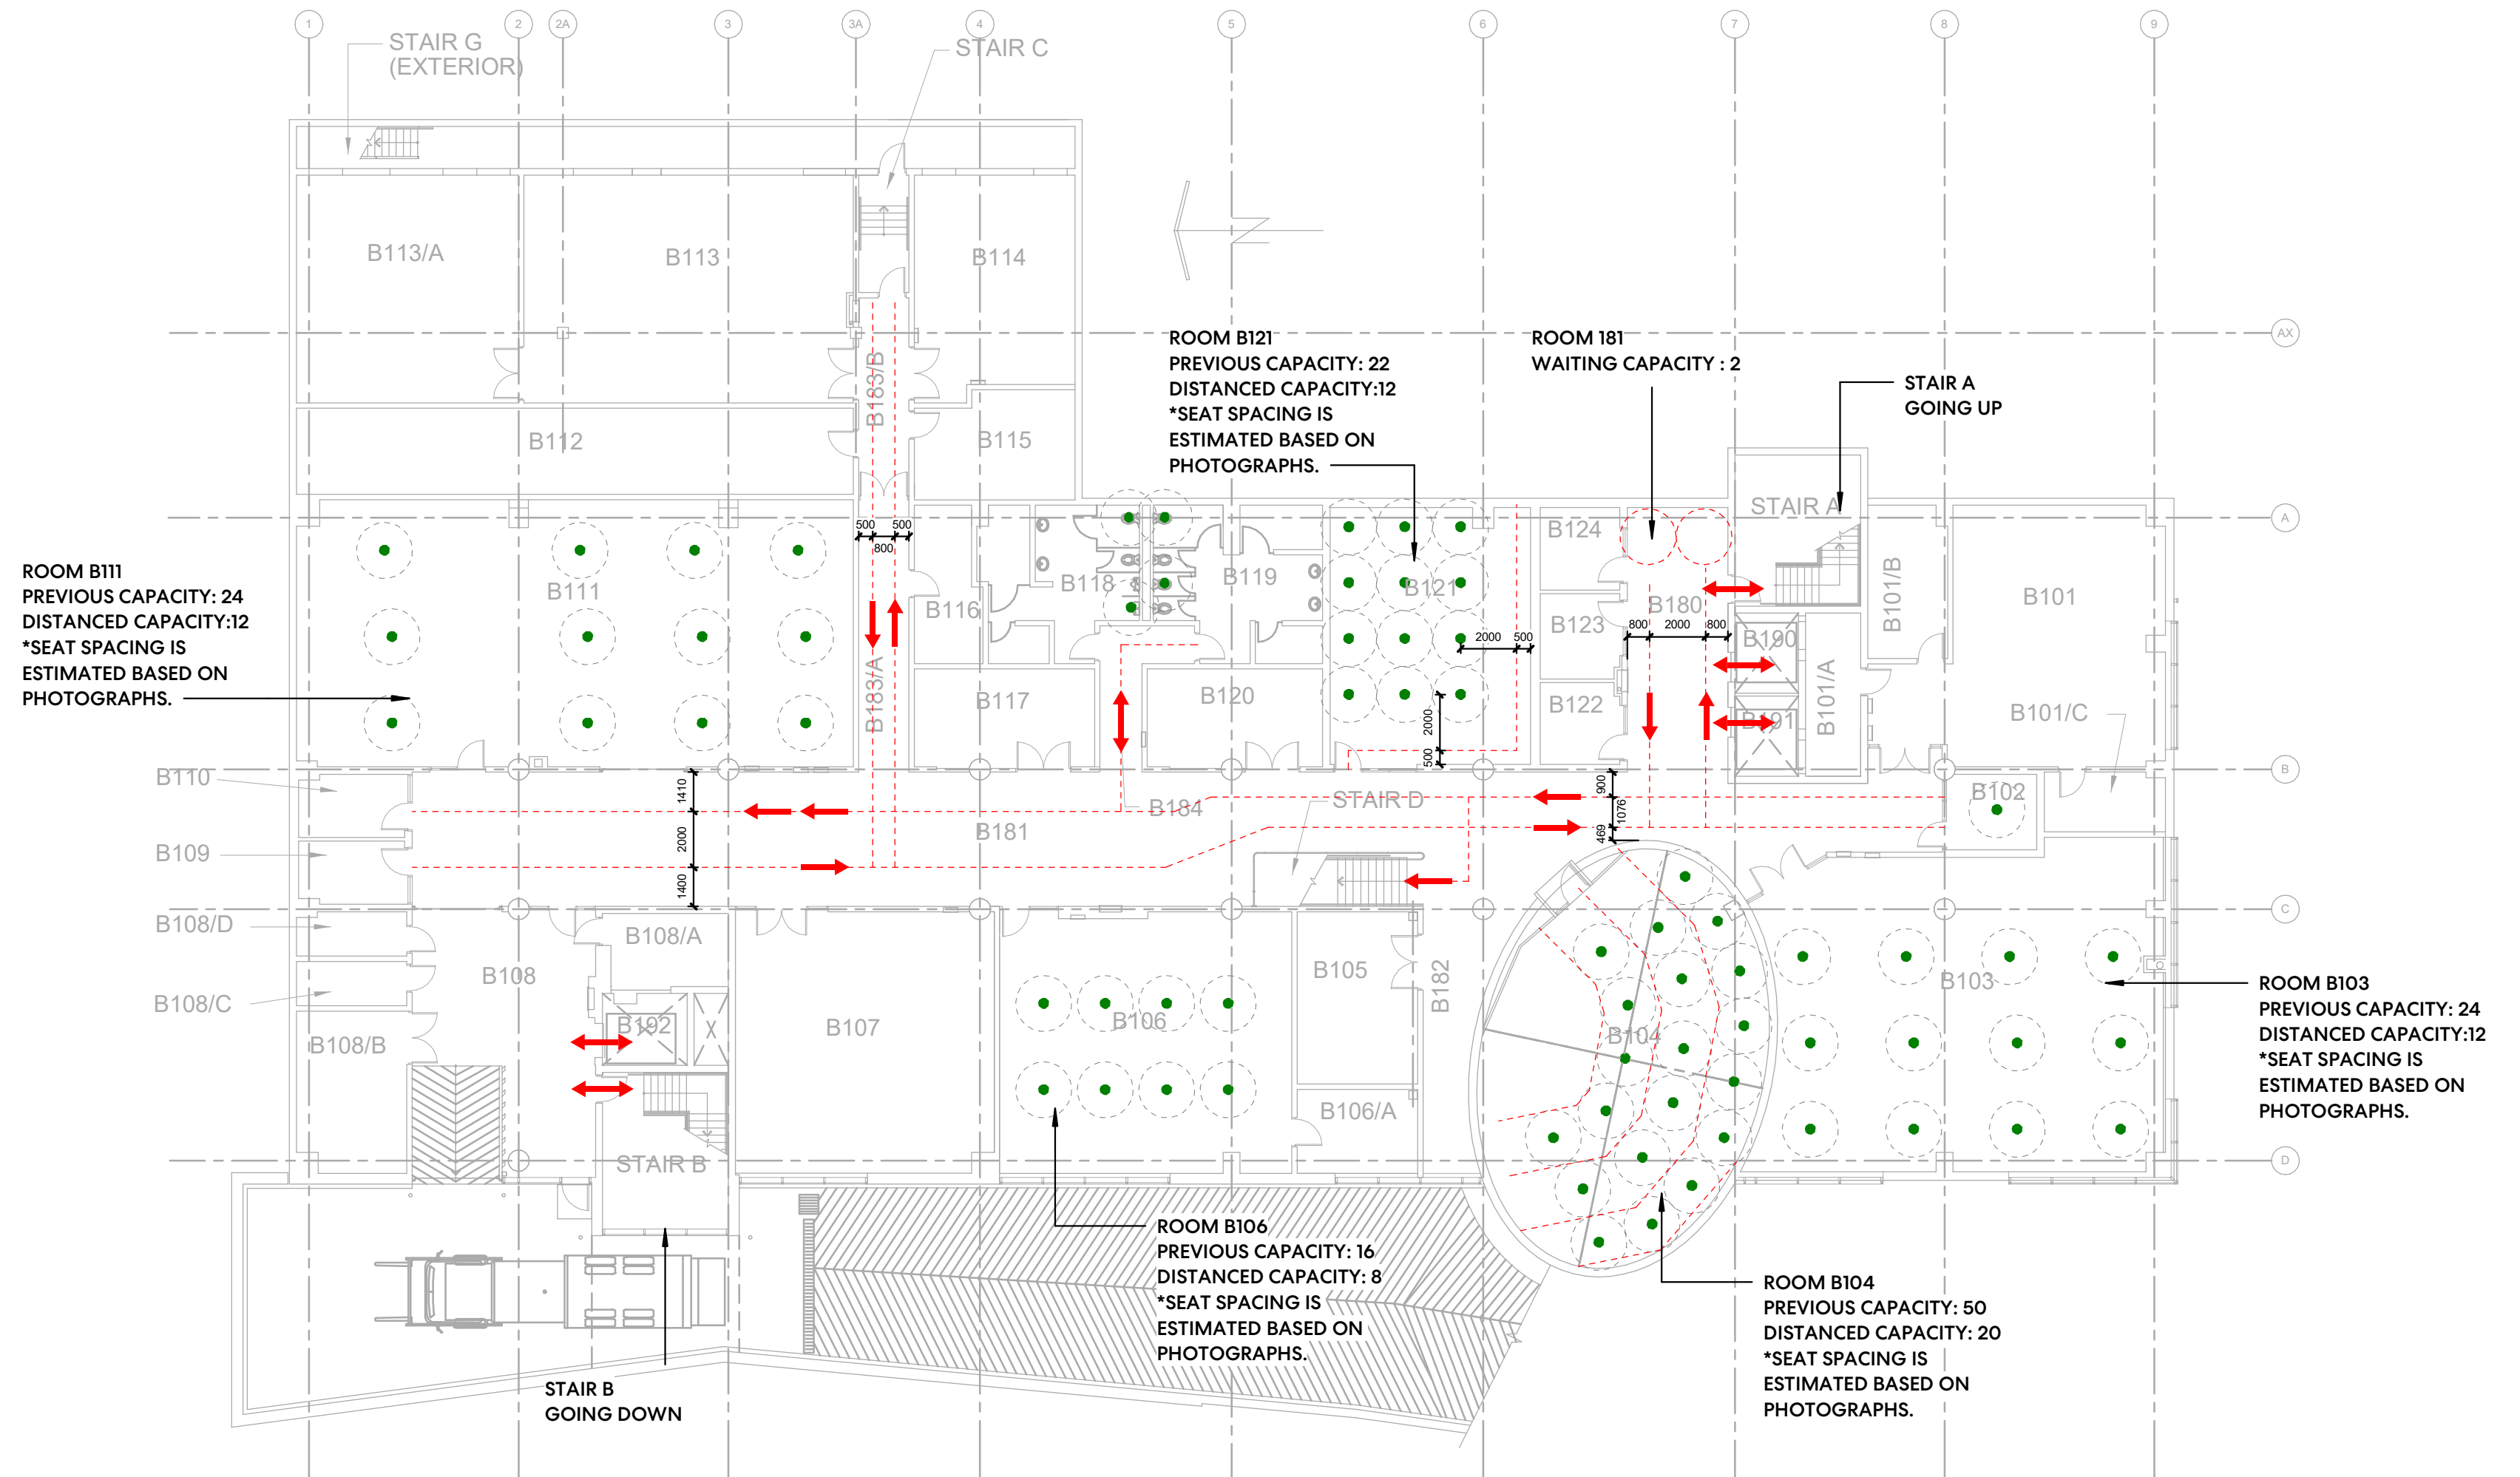


LEGEND


- UNAVAILABLE SEAT
- AVAILABLE SEAT
- TRAVEL LANE CENTERLINE MARKINGS
- ← ONE-WAY MOVEMENT
- ↔ TWO-WAY MOVEMENT



ENGINEERING TECHNOLOGY BUILDING (ETB) - L1

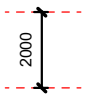LEGEND


- UNAVAILABLE SEAT
- AVAILABLE SEAT
-  TRAVEL LANE CENTERLINE MARKINGS
-  ONE-WAY MOVEMENT
-  TWO-WAY MOVEMENT

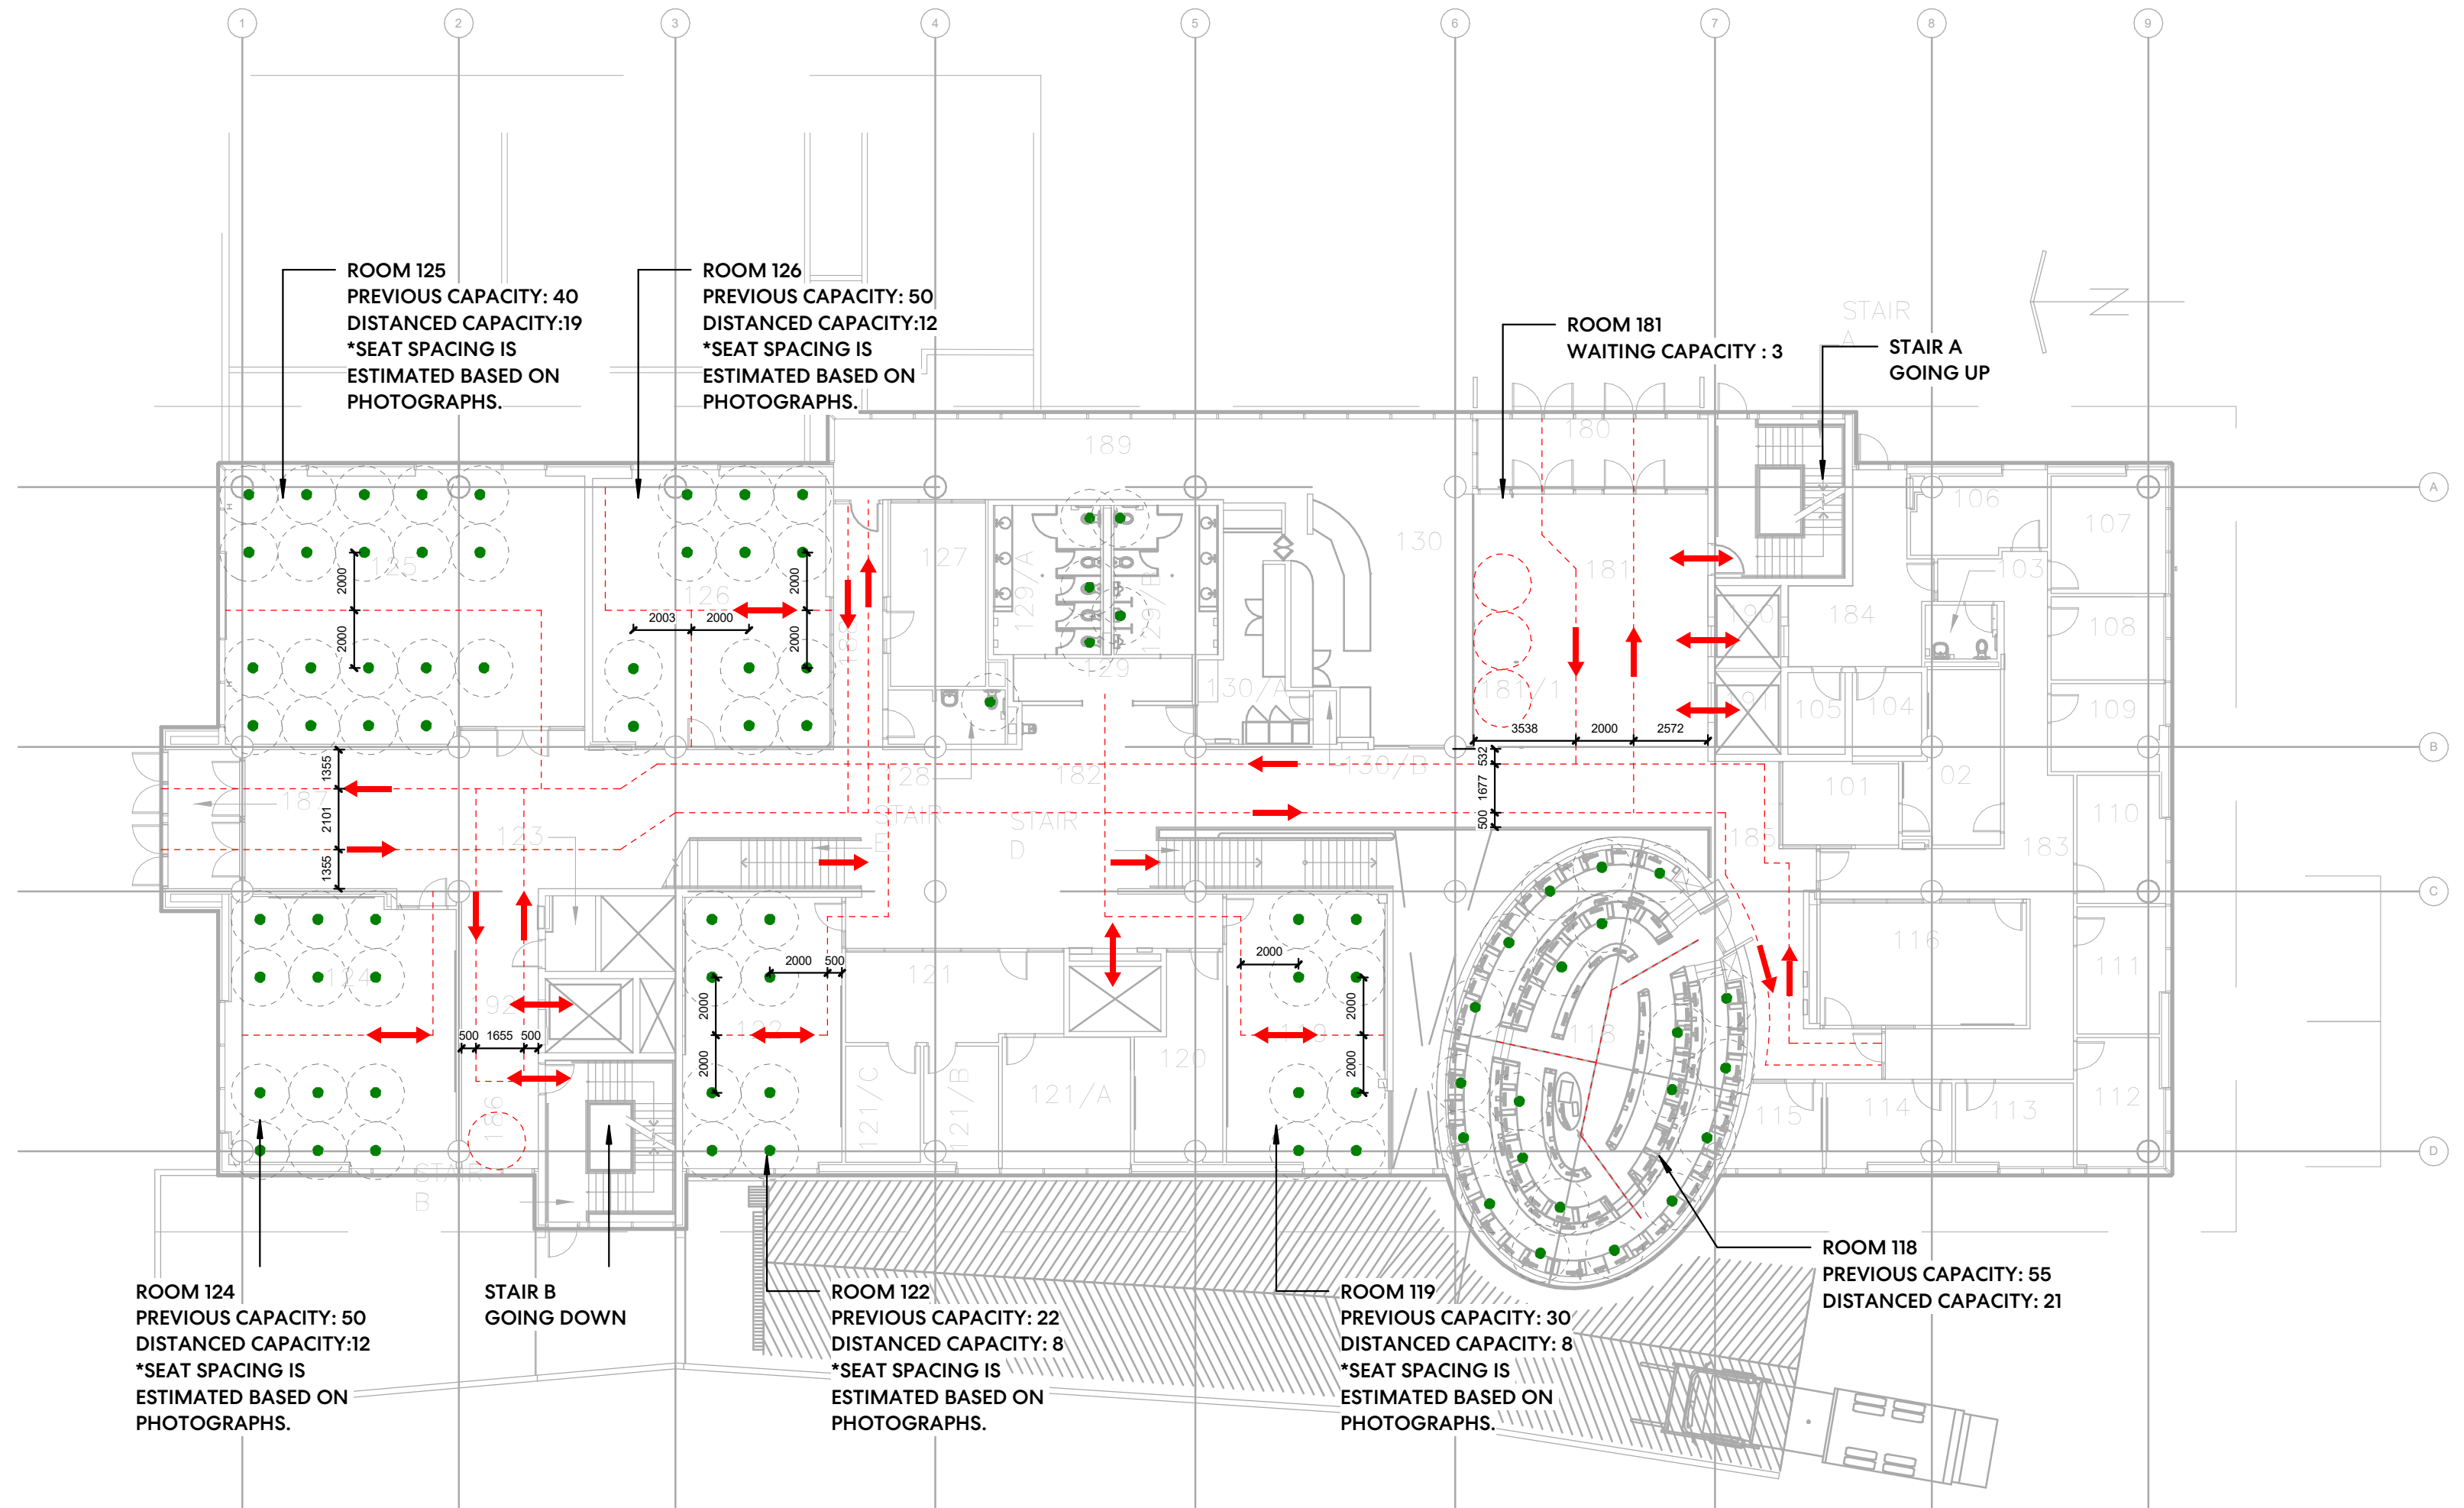

ENGINEERING TECHNOLOGY BUILDING (ETB) - L2

LEGEND


- UNAVAILABLE SEAT
- AVAILABLE SEAT
- TRAVEL LANE CENTERLINE MARKINGS
- ONE-WAY MOVEMENT
- ↔ TWO-WAY MOVEMENT

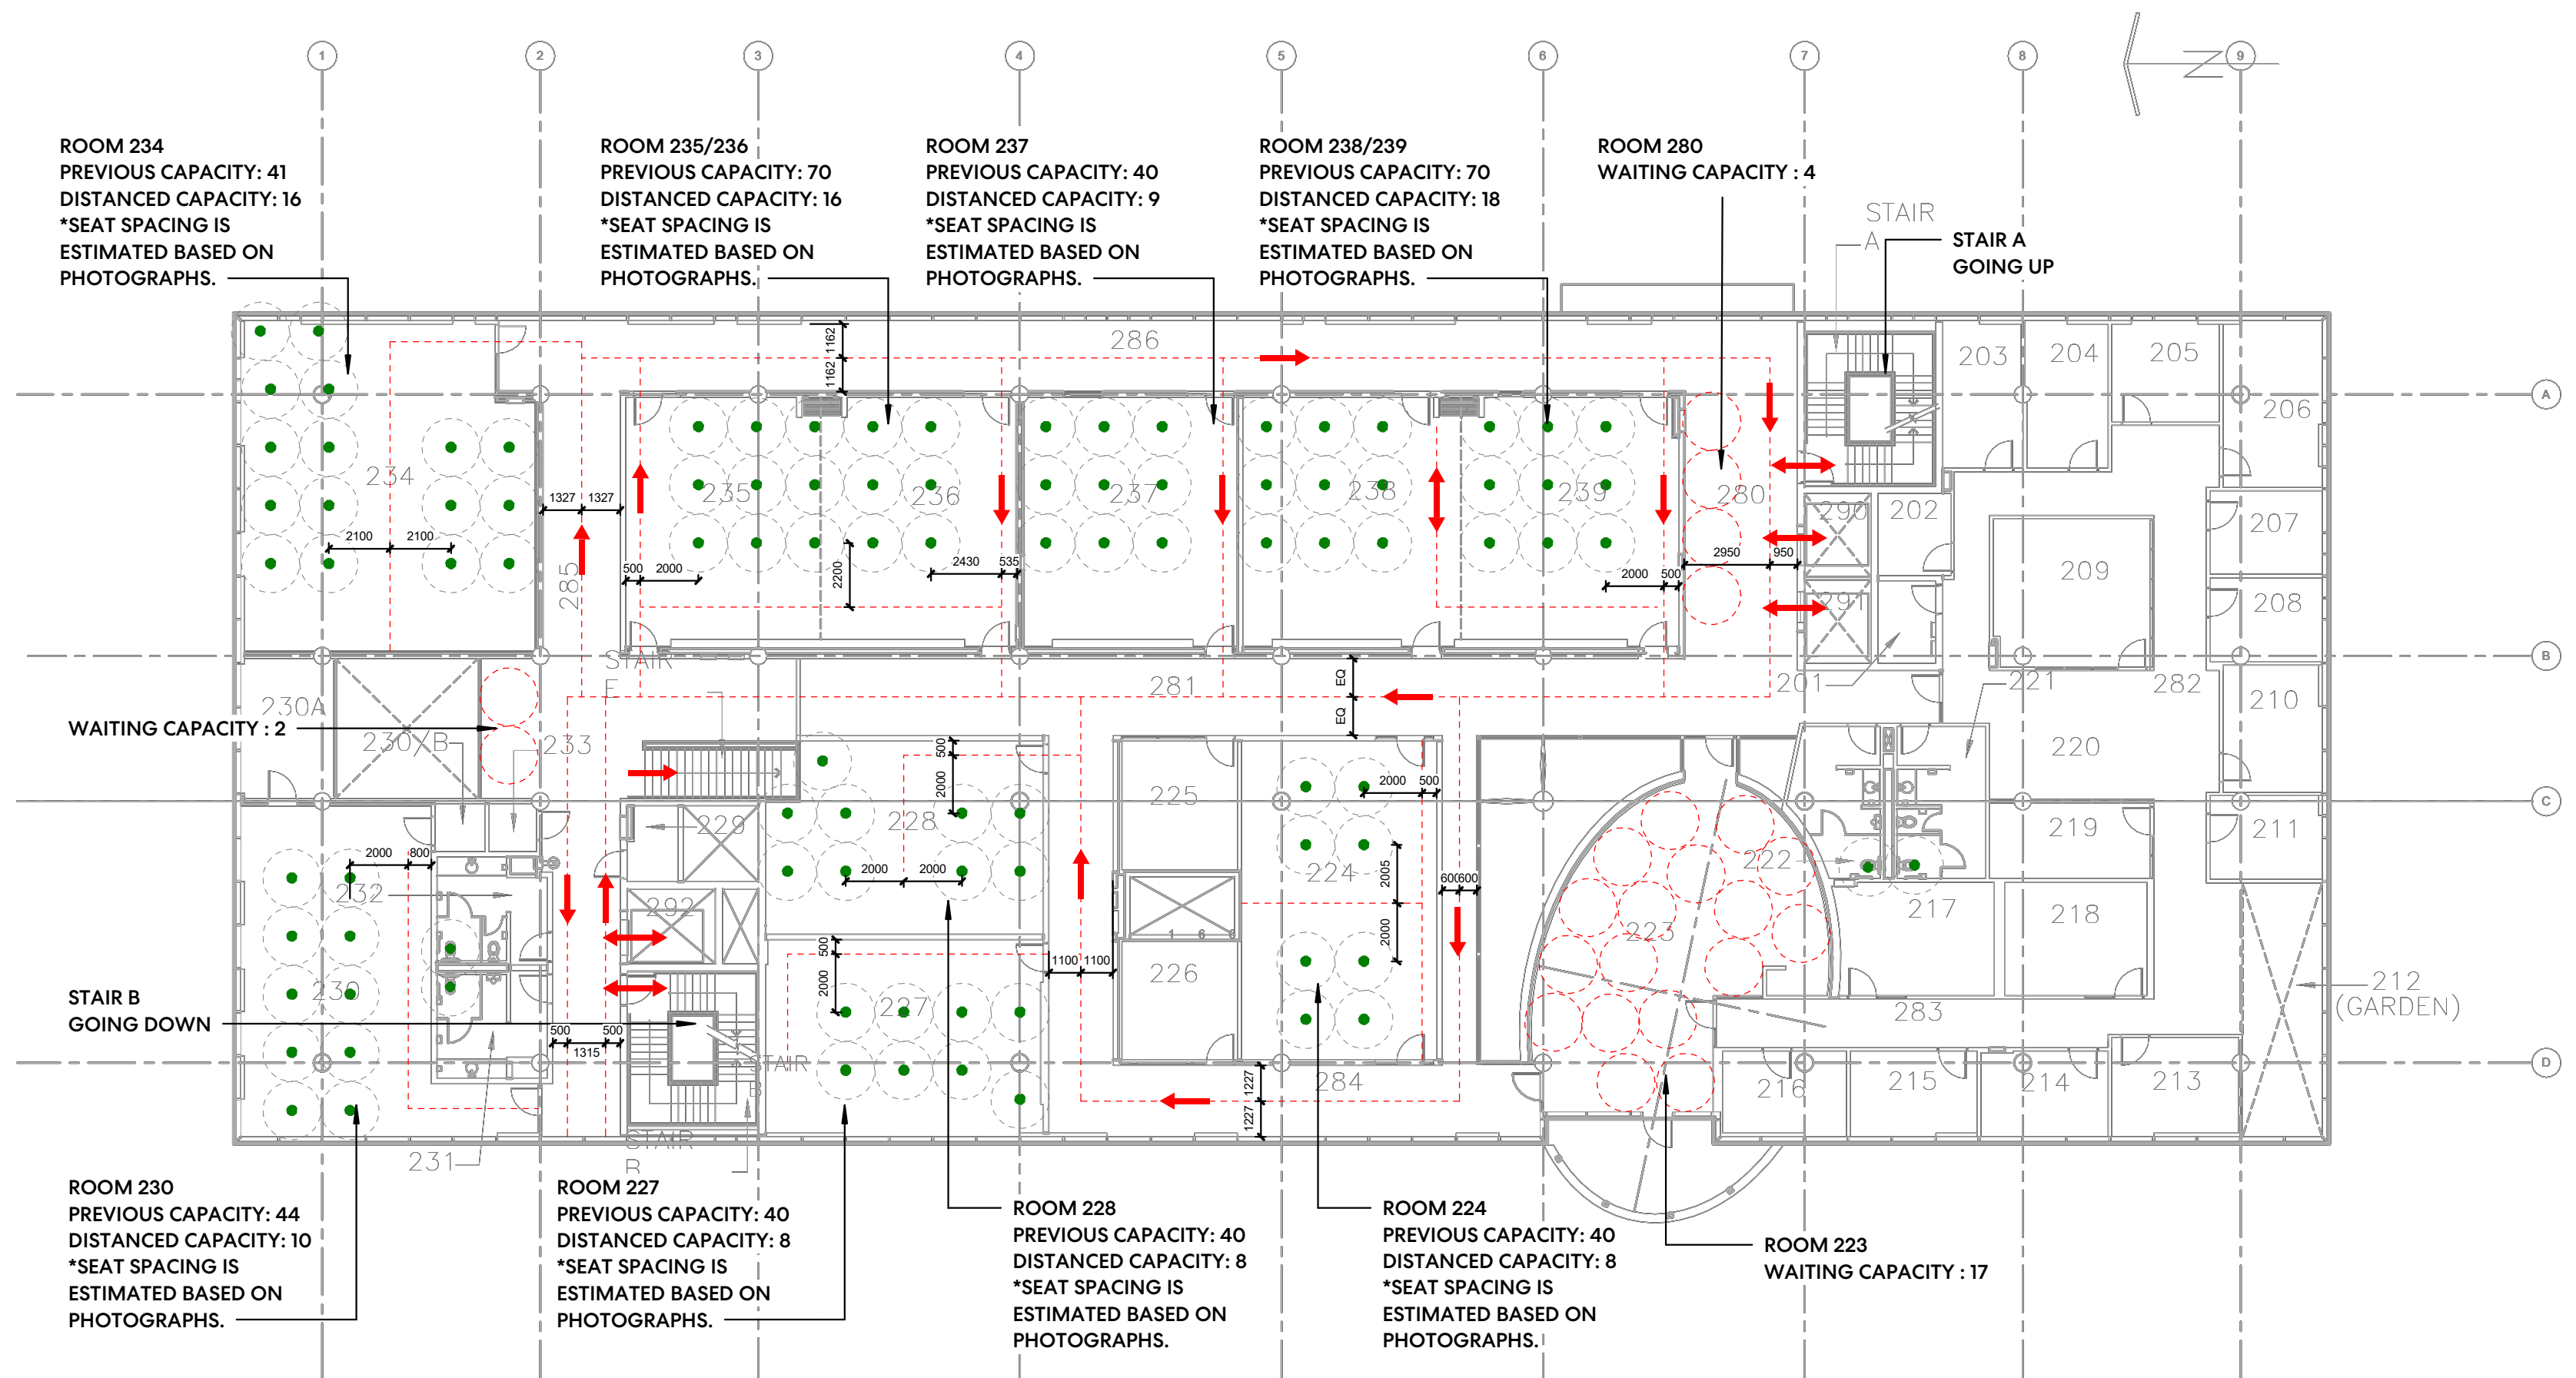

ENGINEERING TECHNOLOGY BUILDING (ETB) - L3

LEGEND

- UNAVAILABLE SEAT
- AVAILABLE SEAT
- TRAVEL LANE CENTERLINE MARKINGS
- ← ONE-WAY MOVEMENT
- ↔ TWO-WAY MOVEMENT

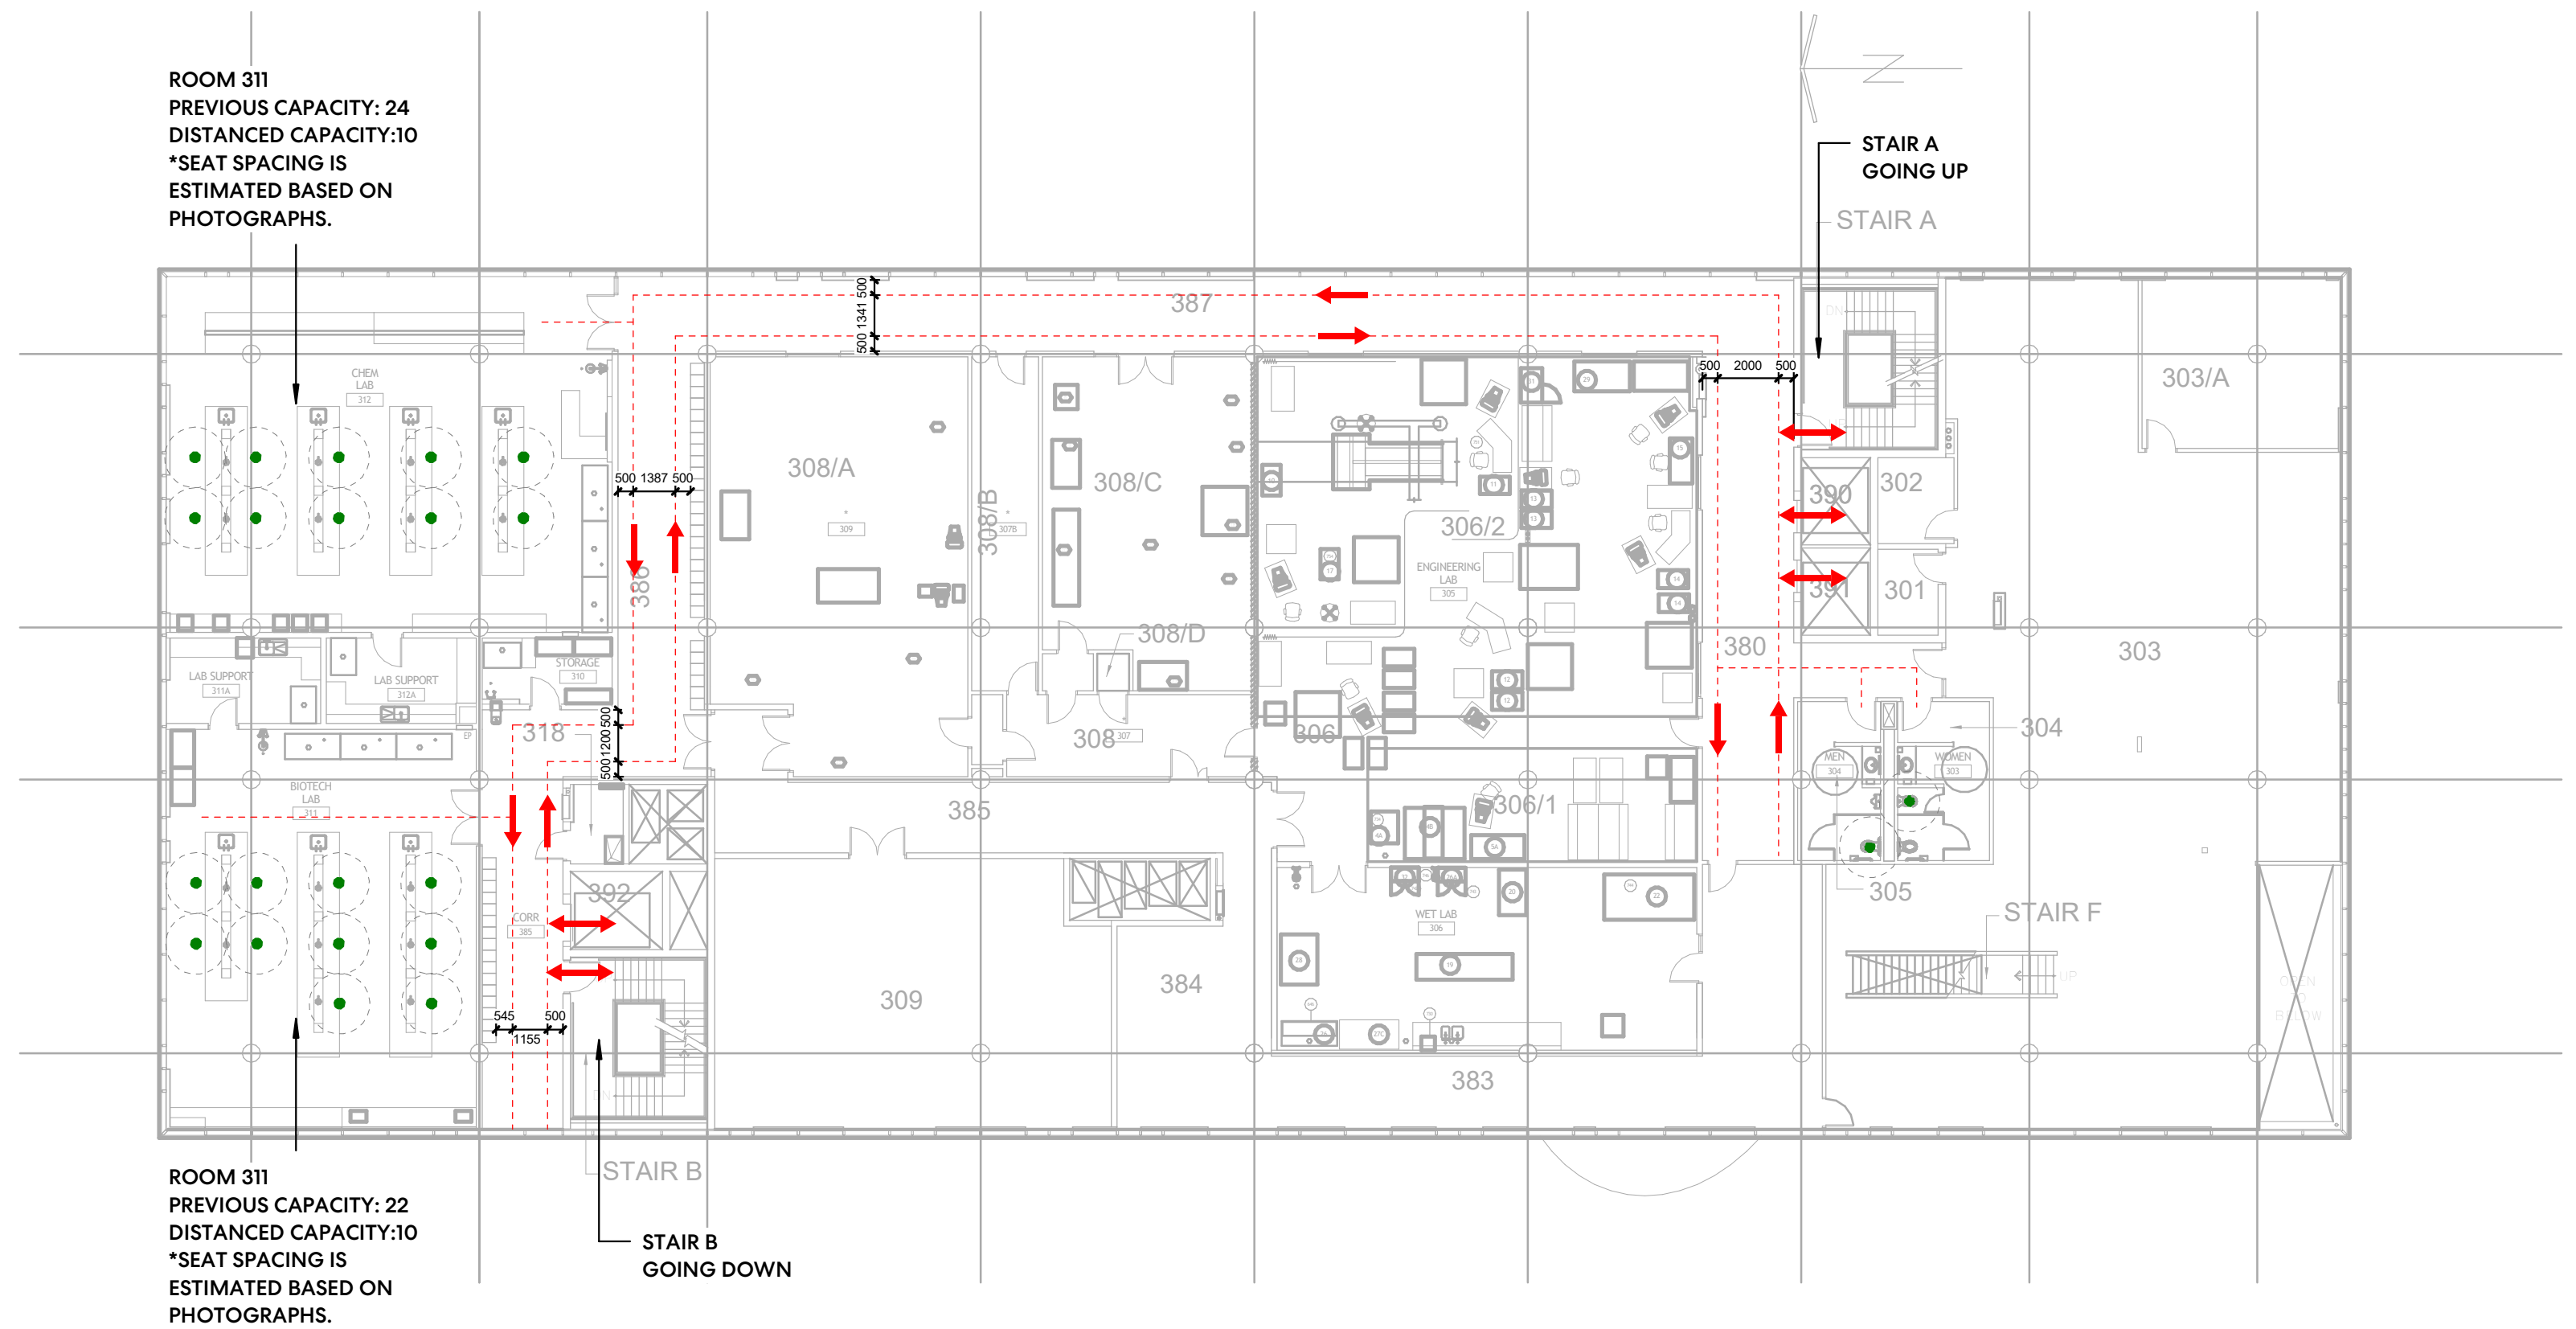

ENGINEERING TECHNOLOGY BUILDING (ETB) - L4

LEGEND

- UNAVAILABLE SEAT
- AVAILABLE SEAT
- TRAVEL LANE CENTERLINE MARKINGS
- ← ONE-WAY MOVEMENT
- ↔ TWO-WAY MOVEMENT

