


PETER GEORGE CENTRE FOR LIVING & LEARNING (PGCLL) - B

LEGEND

- UNAVAILABLE SEAT
- AVAILABLE SEAT
- TRAVEL LANE MARKINGS
- ← ONE-WAY MOVEMENT
- ↔ TWO-WAY MOVEMENT

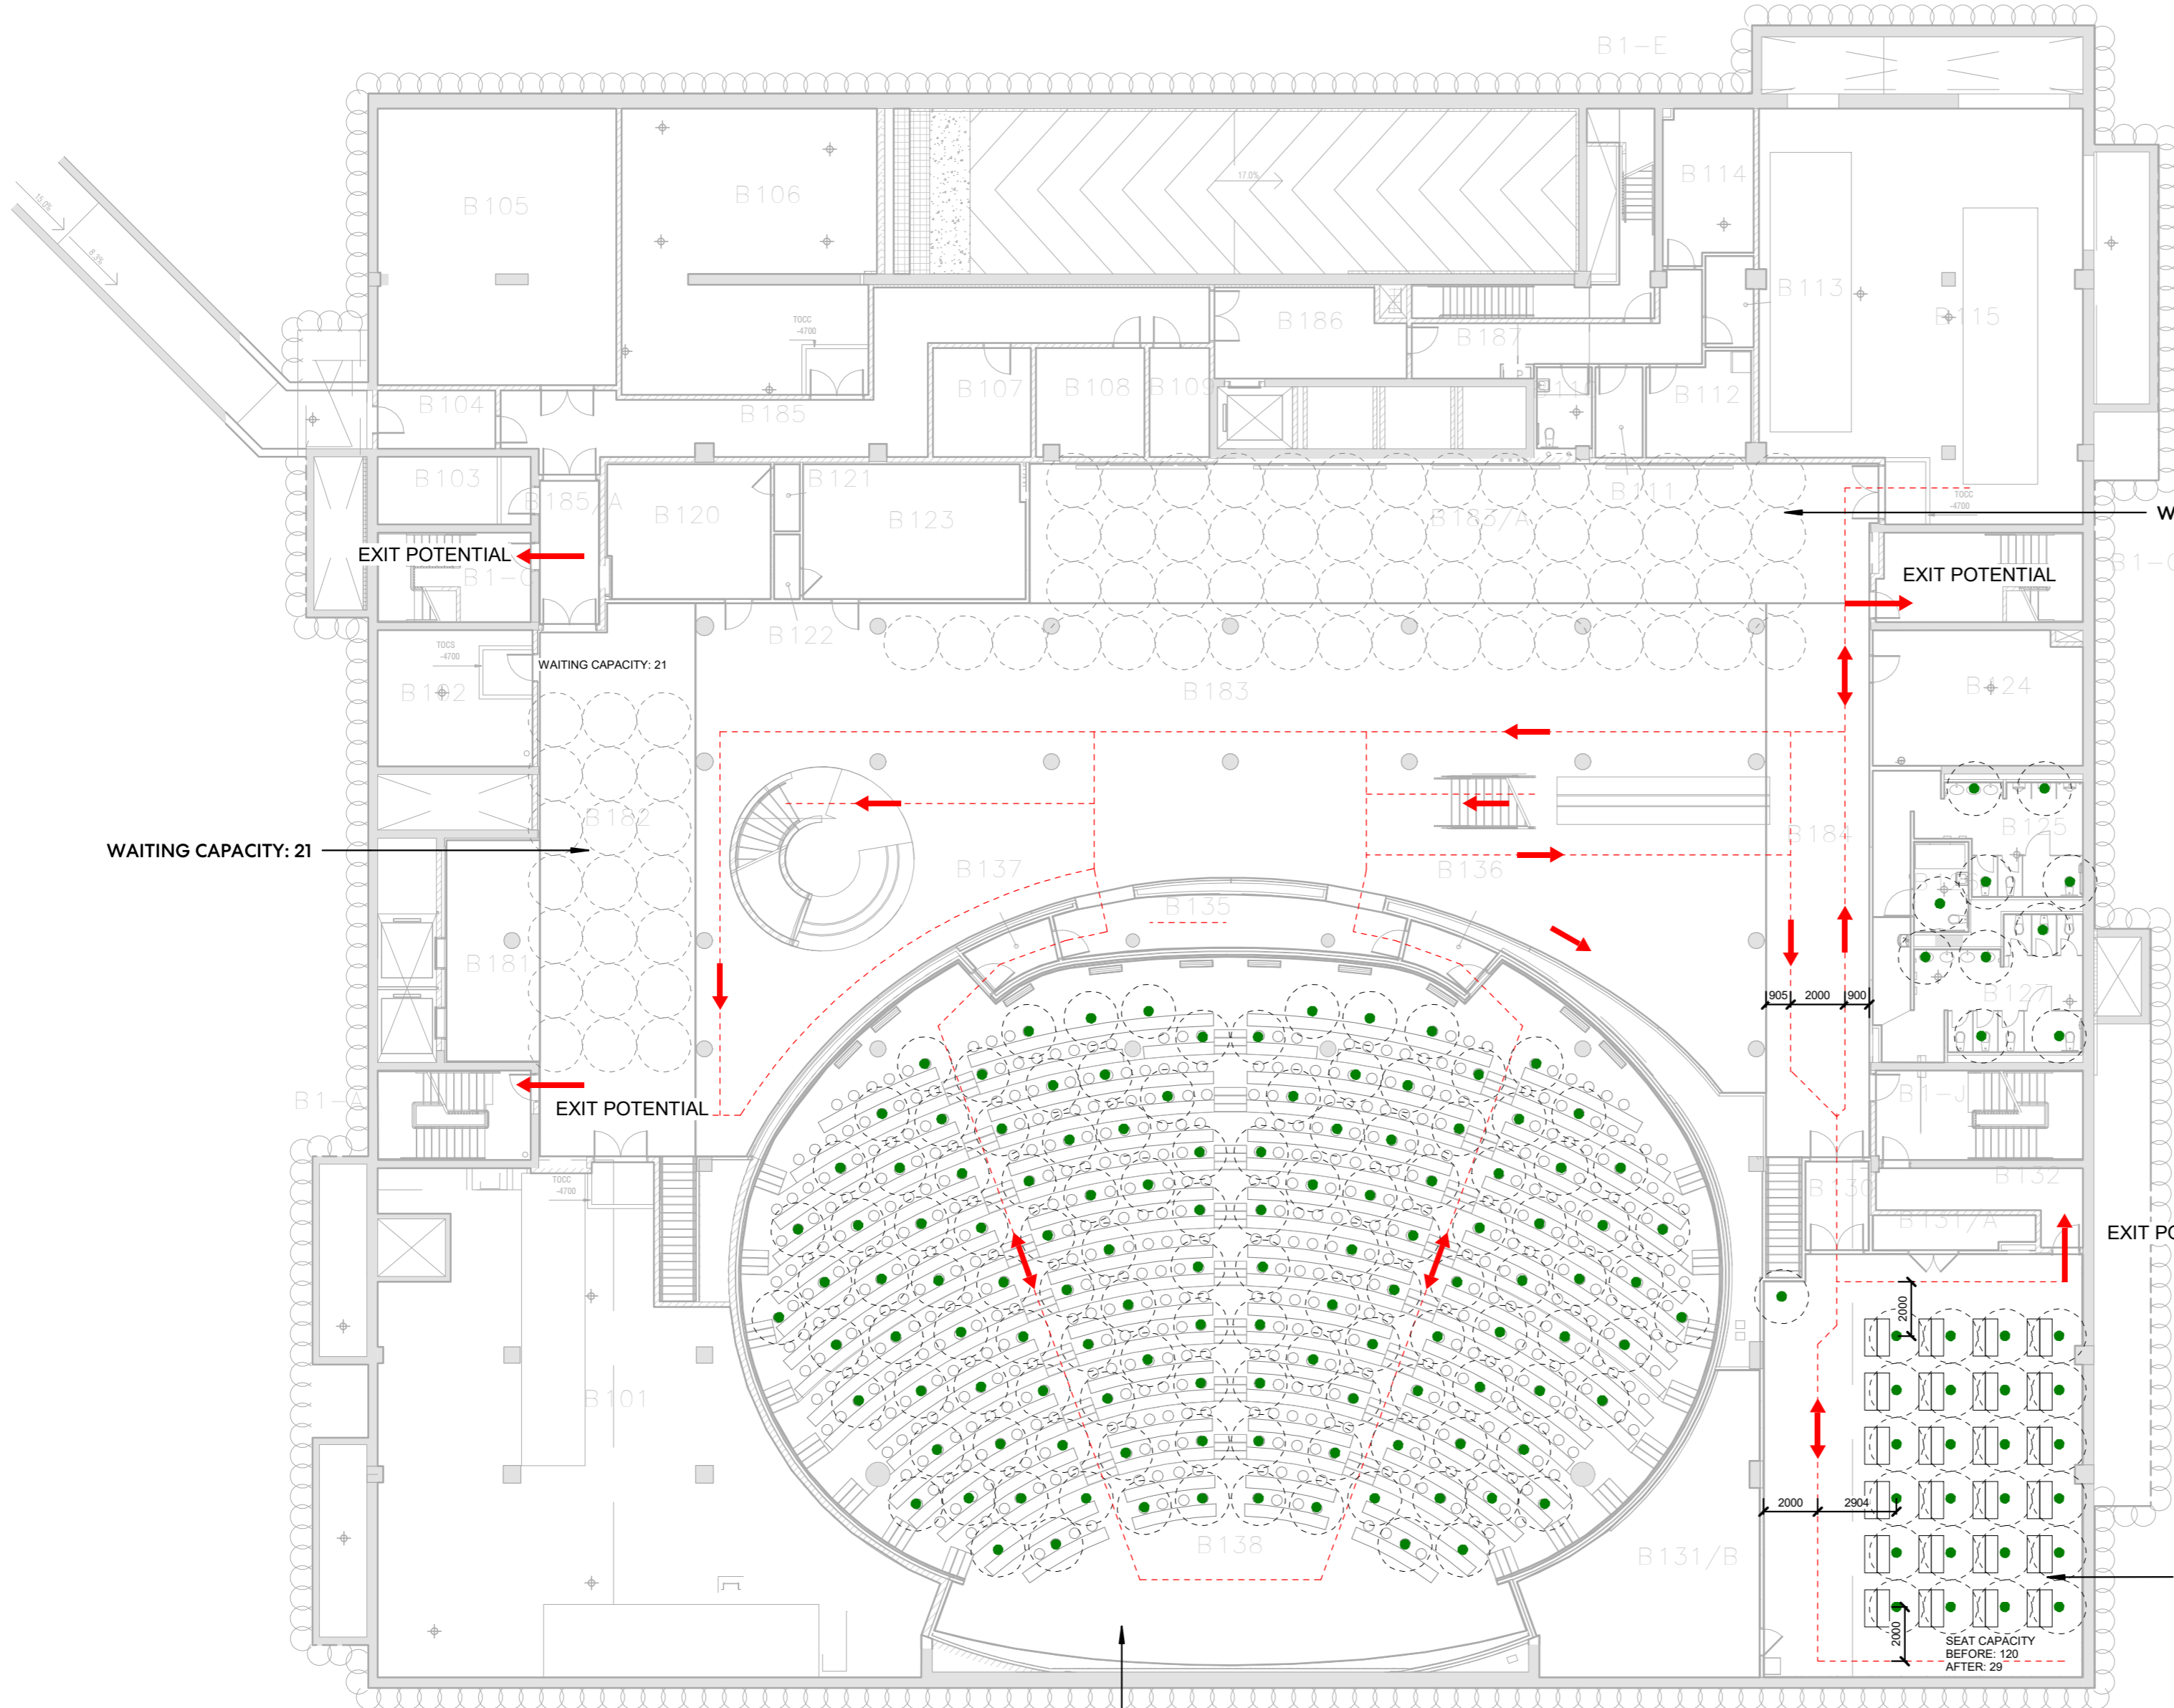

WAITING CAPACITY: 80

EXIT POTENTIAL

EXIT POTENTIAL

WAITING CAPACITY: 21


WAITING CAPACITY: 21

EXIT POTENTIAL

EXIT POTENTIAL

ROOM B131
PREVIOUS CAPACITY: 120
DISTANCED CAPACITY: 29

ROOM B138
PREVIOUS CAPACITY: 640
DISTANCED CAPACITY: 124

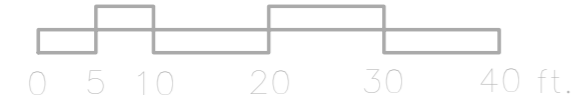


BUILDING	ROOM NAME	ROOM #	CLASSROOM SEAT COUNT		% WAITING	CAPACITY
			BEFORE	AFTER		
PGCLL	B	B138	620	124	20%	
		B131	120	29	24%	
Total:			740	153	21%	101

PETER GEORGE CENTRE FOR LIVING & LEARNING (PGCLL) - L1


LEGEND

- UNAVAILABLE SEAT
- AVAILABLE SEAT
- TRAVEL LANE MARKINGS
- ← ONE-WAY MOVEMENT
- ↔ TWO-WAY MOVEMENT

BUILDING	ROOM NAME	ROOM #	CLASSROOM SEAT COUNT		% WAITING CAPACITY
			BEFORE	AFTER	
PGCLL	L1	127	520	99	19%
		124	150	32	21%
	Total:			670	131

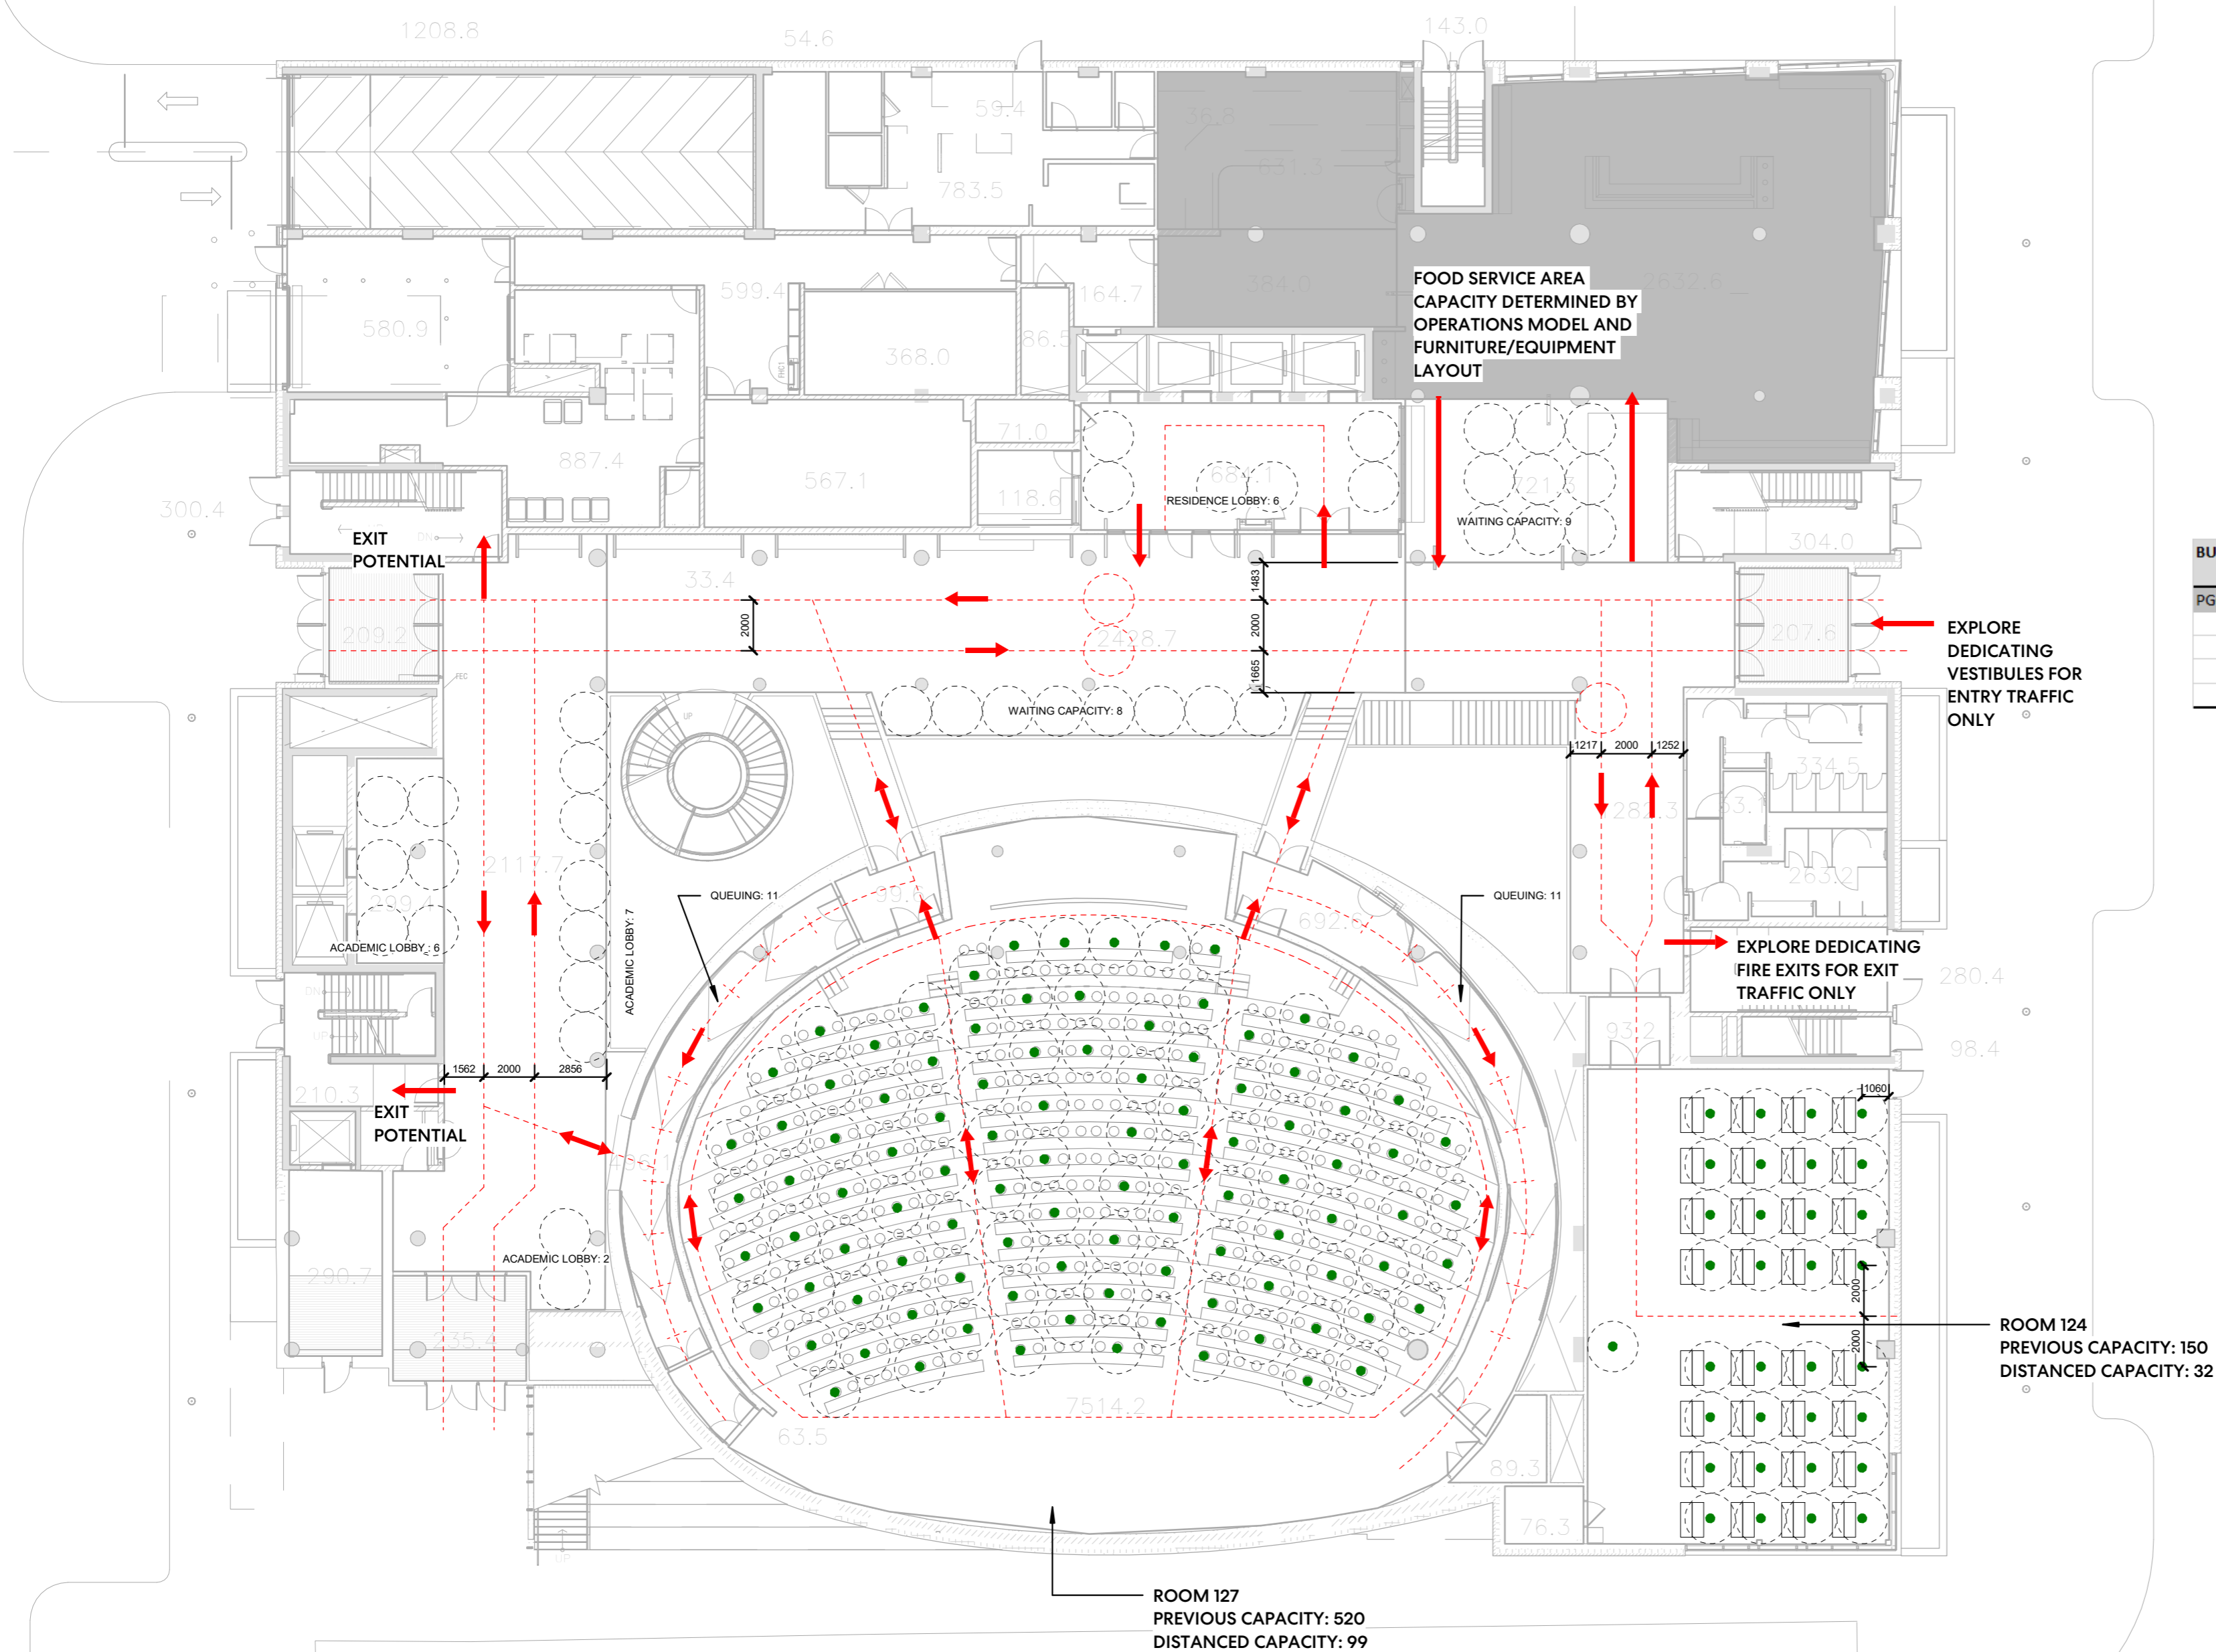

PETER GEORGE CENTRE FOR LIVING & LEARNING (PGCLL) - M

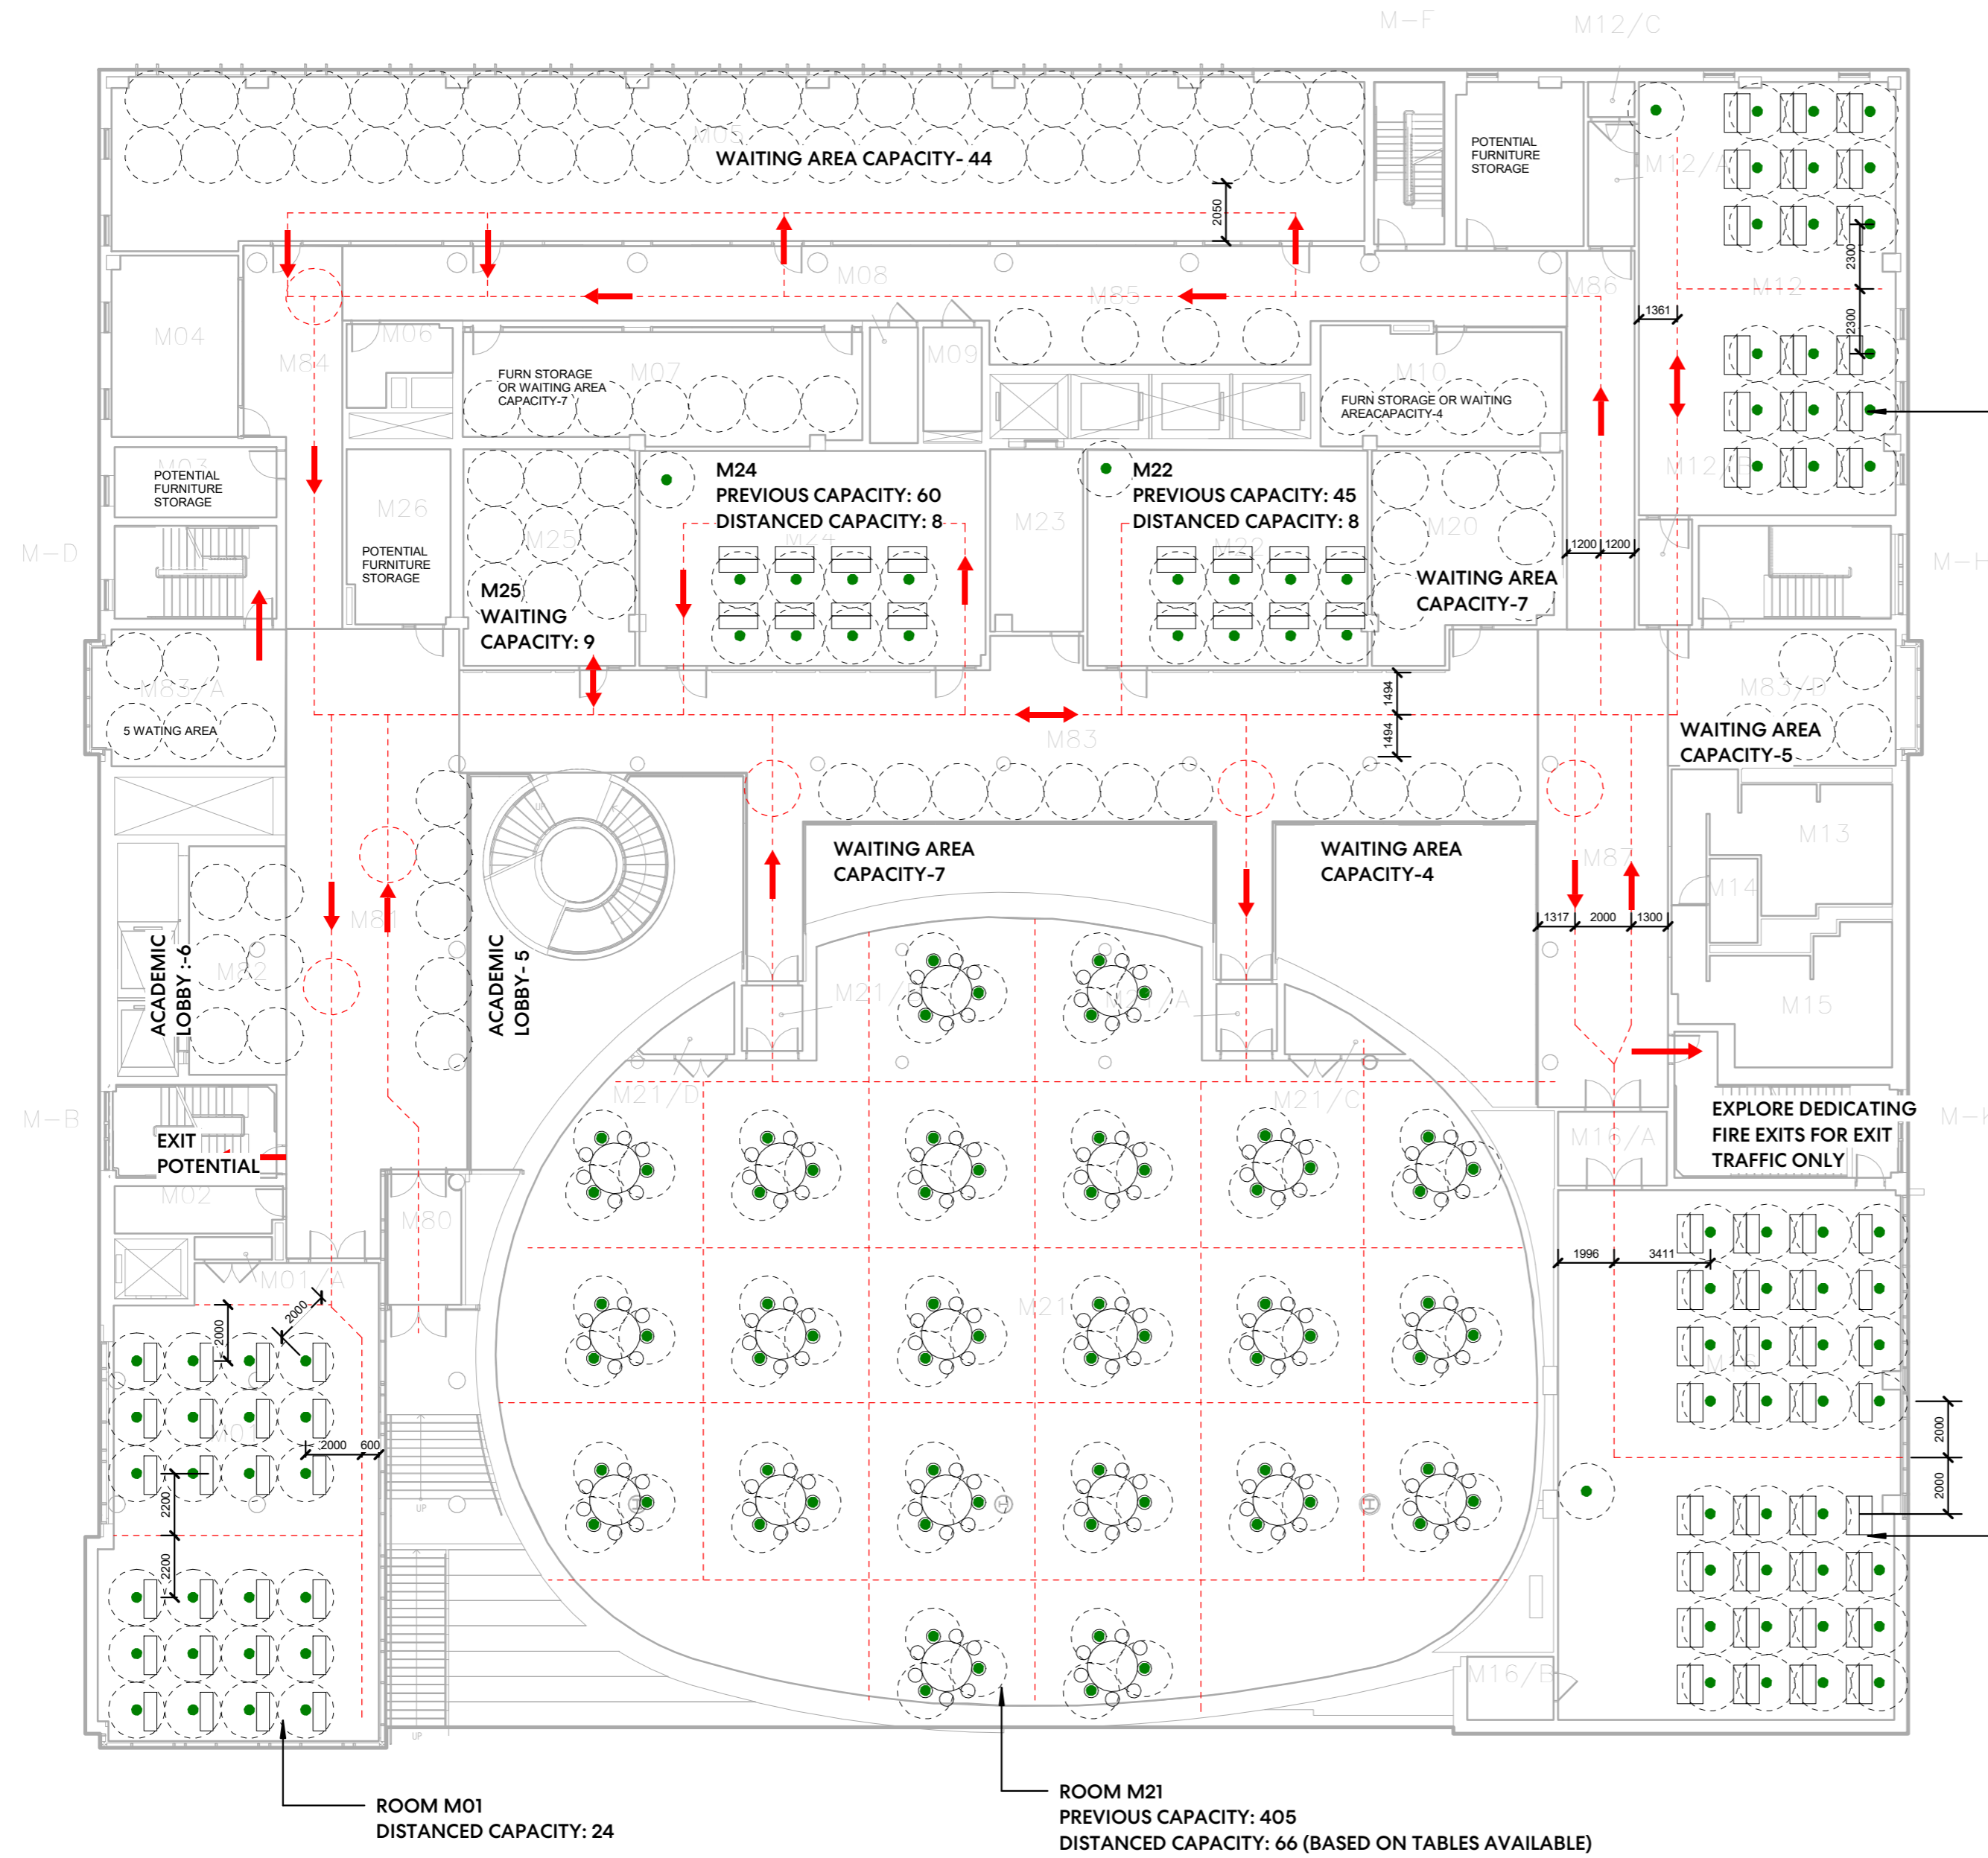

- LEGEND**
- UNAVAILABLE SEAT
 - AVAILABLE SEAT
 - TRAVEL LANE MARKINGS
 - ← ONE-WAY MOVEMENT
 - ↔ TWO-WAY MOVEMENT

ROOM M12
PREVIOUS CAPACITY: 90
DISTANCED CAPACITY: 18

ROOM M16
PREVIOUS CAPACITY: 150
DISTANCED CAPACITY: 38

ROOM M01
DISTANCED CAPACITY: 24

ROOM M21
PREVIOUS CAPACITY: 405
DISTANCED CAPACITY: 66 (BASED ON TABLES AVAILABLE)

BUILDING	ROOM NAME	ROOM #	CLASSROOM SEAT COUNT		% WAITING CAPACITY	
			BEFORE	AFTER		
PGCLL	M	M12	90	18	20%	
		M16	150	38	25%	
		M21	405	66	16%	
		M22	45	8	18%	
		M24	60	8	13%	
Total:			750	138	18%	84